


3 DETAIL: 3D BLOW-UP
SCALE: NOT TO SCALE

NOTES:


- ① BALLISTIC STEEL WINDOW FRAME LINER.
- ② 3" X 1" RECTANGULAR TUBE MULLION.
- ③ 16 GA. PRIMED & PAINTED STEEL FRAME.
- ④ NEOPRENE SETTING BLOCKS (TYP. AT 4-SIDES).
- ⑤ LEVEL IV - BULLET RESISTANT GLAZING.
- ⑥ #440 GLAZING TAPE RUN CONTINUOUS AT ALL SIDES.
- ⑦ REMOVABLE 1" X 12" STEEL STOP.
- ⑧ ANCHOR HOLES AS REQUIRED. COVER SCREWS WITH GLAZING TAPE.
- ⑨ ANCHORS AS REQUIRED.
- ⑩ PAINT NEW WINDOW FRAMES TO MATCH EXIST. FRAMES.
- ⑪ NEW BALLISTIC WINDOW UNITS SHALL MOUNT FROM INTERIOR OF BLDG. NEW FRAMES SHALL BE SET UP AGAINST EXISTING FRAMES.

SHOP DRAWINGS

Ballistic Window Details / Generic

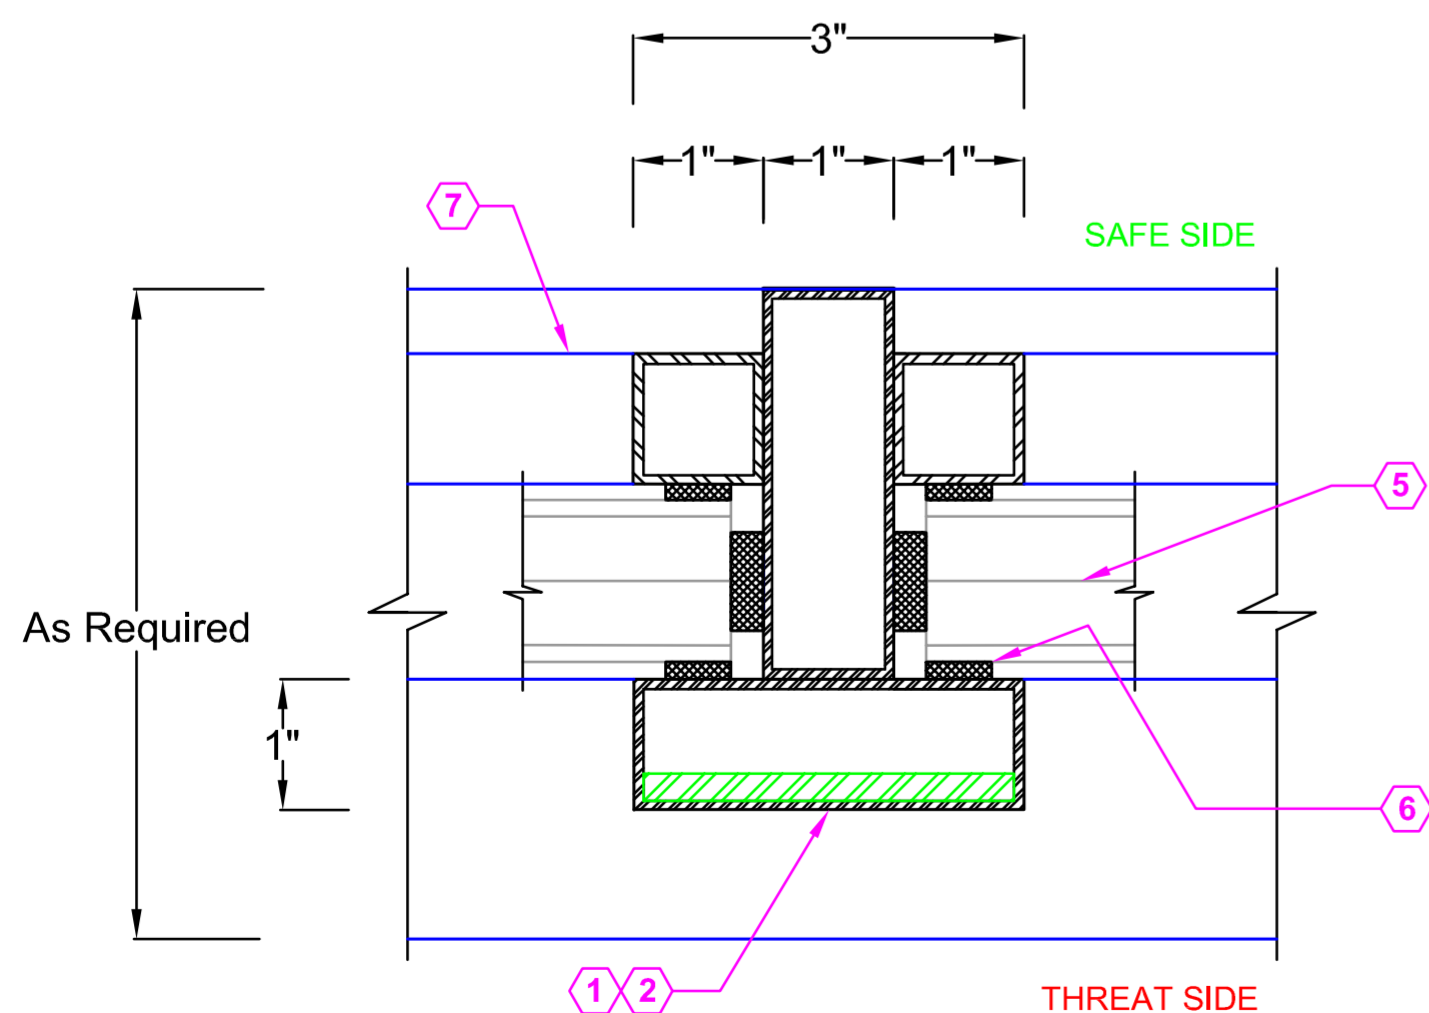

1 DETAIL: WINDOW MULLION
SCALE: NOT TO SCALE

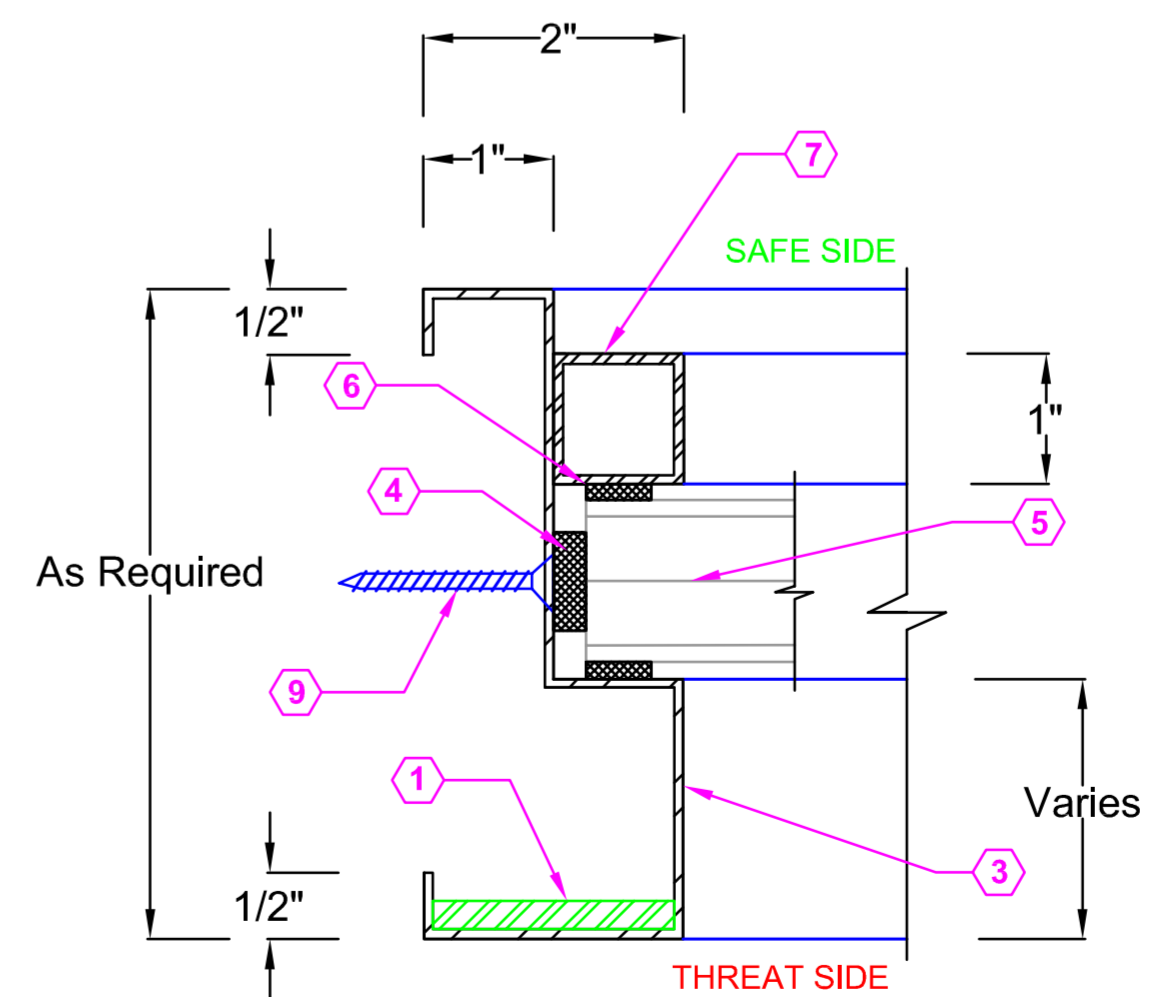

2 DETAIL: WINDOW FRAME
SCALE: NOT TO SCALE

Revisions:

Date:	Discription:

Project Information:

Project Name:	Ballistic Windows
Location:	Some Courthouse
Address:	Some Street
City State:	Some City & State
Project No.:	PCI-xxxx
Drawn By:	BW

Project No.:	PCI-xxxx	A2
Date:	10/28/09	
Scale:	Not To Scale	
Size:	18" x 24"	
Drawing No.:		